







## 1 DETAIL - TUNNEL WATERPROOFING

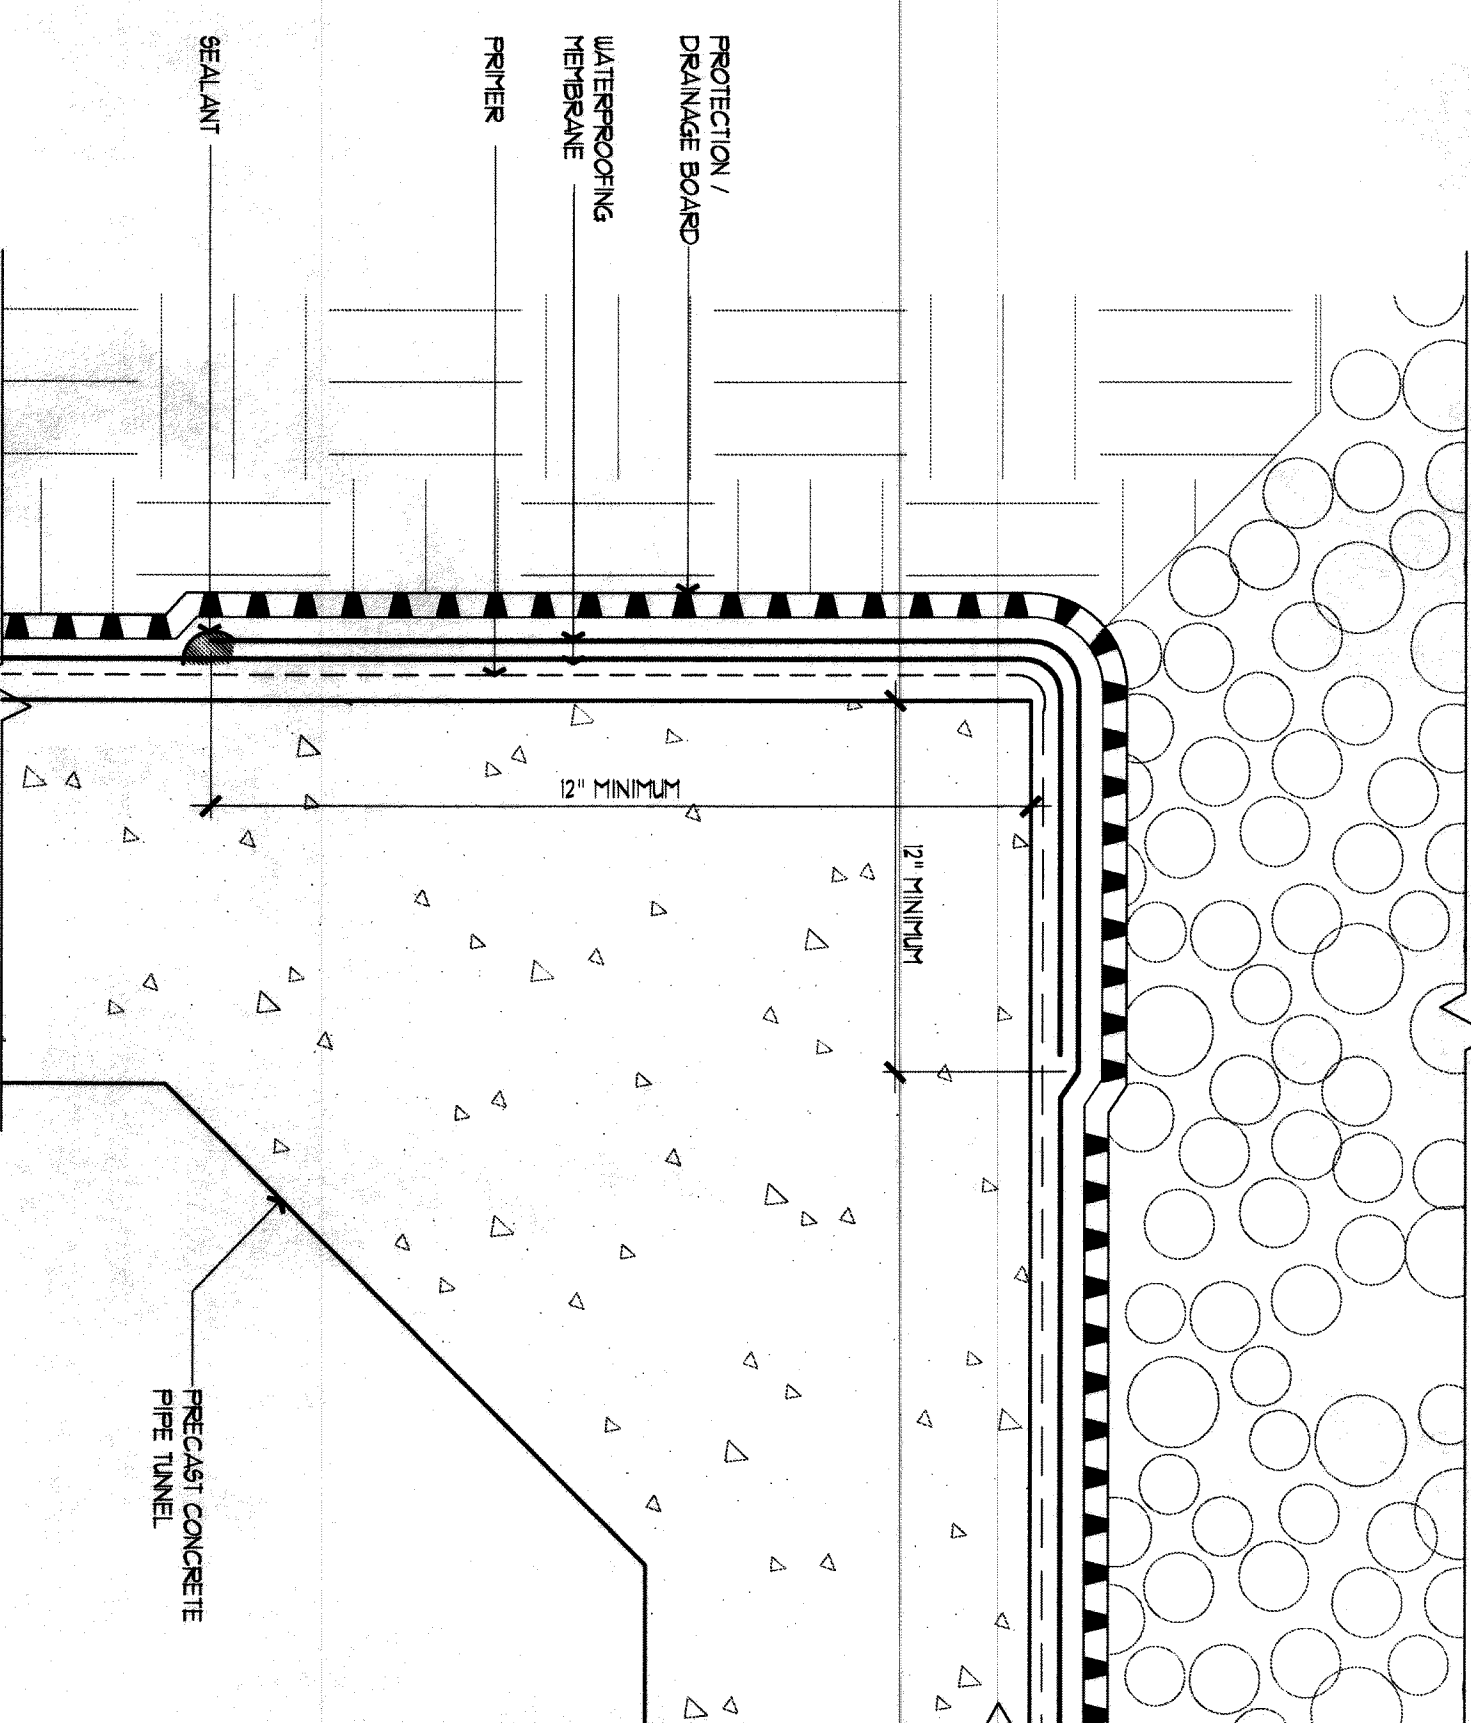


2 TUNNEL DETAIL - OUTSIDE CORNER

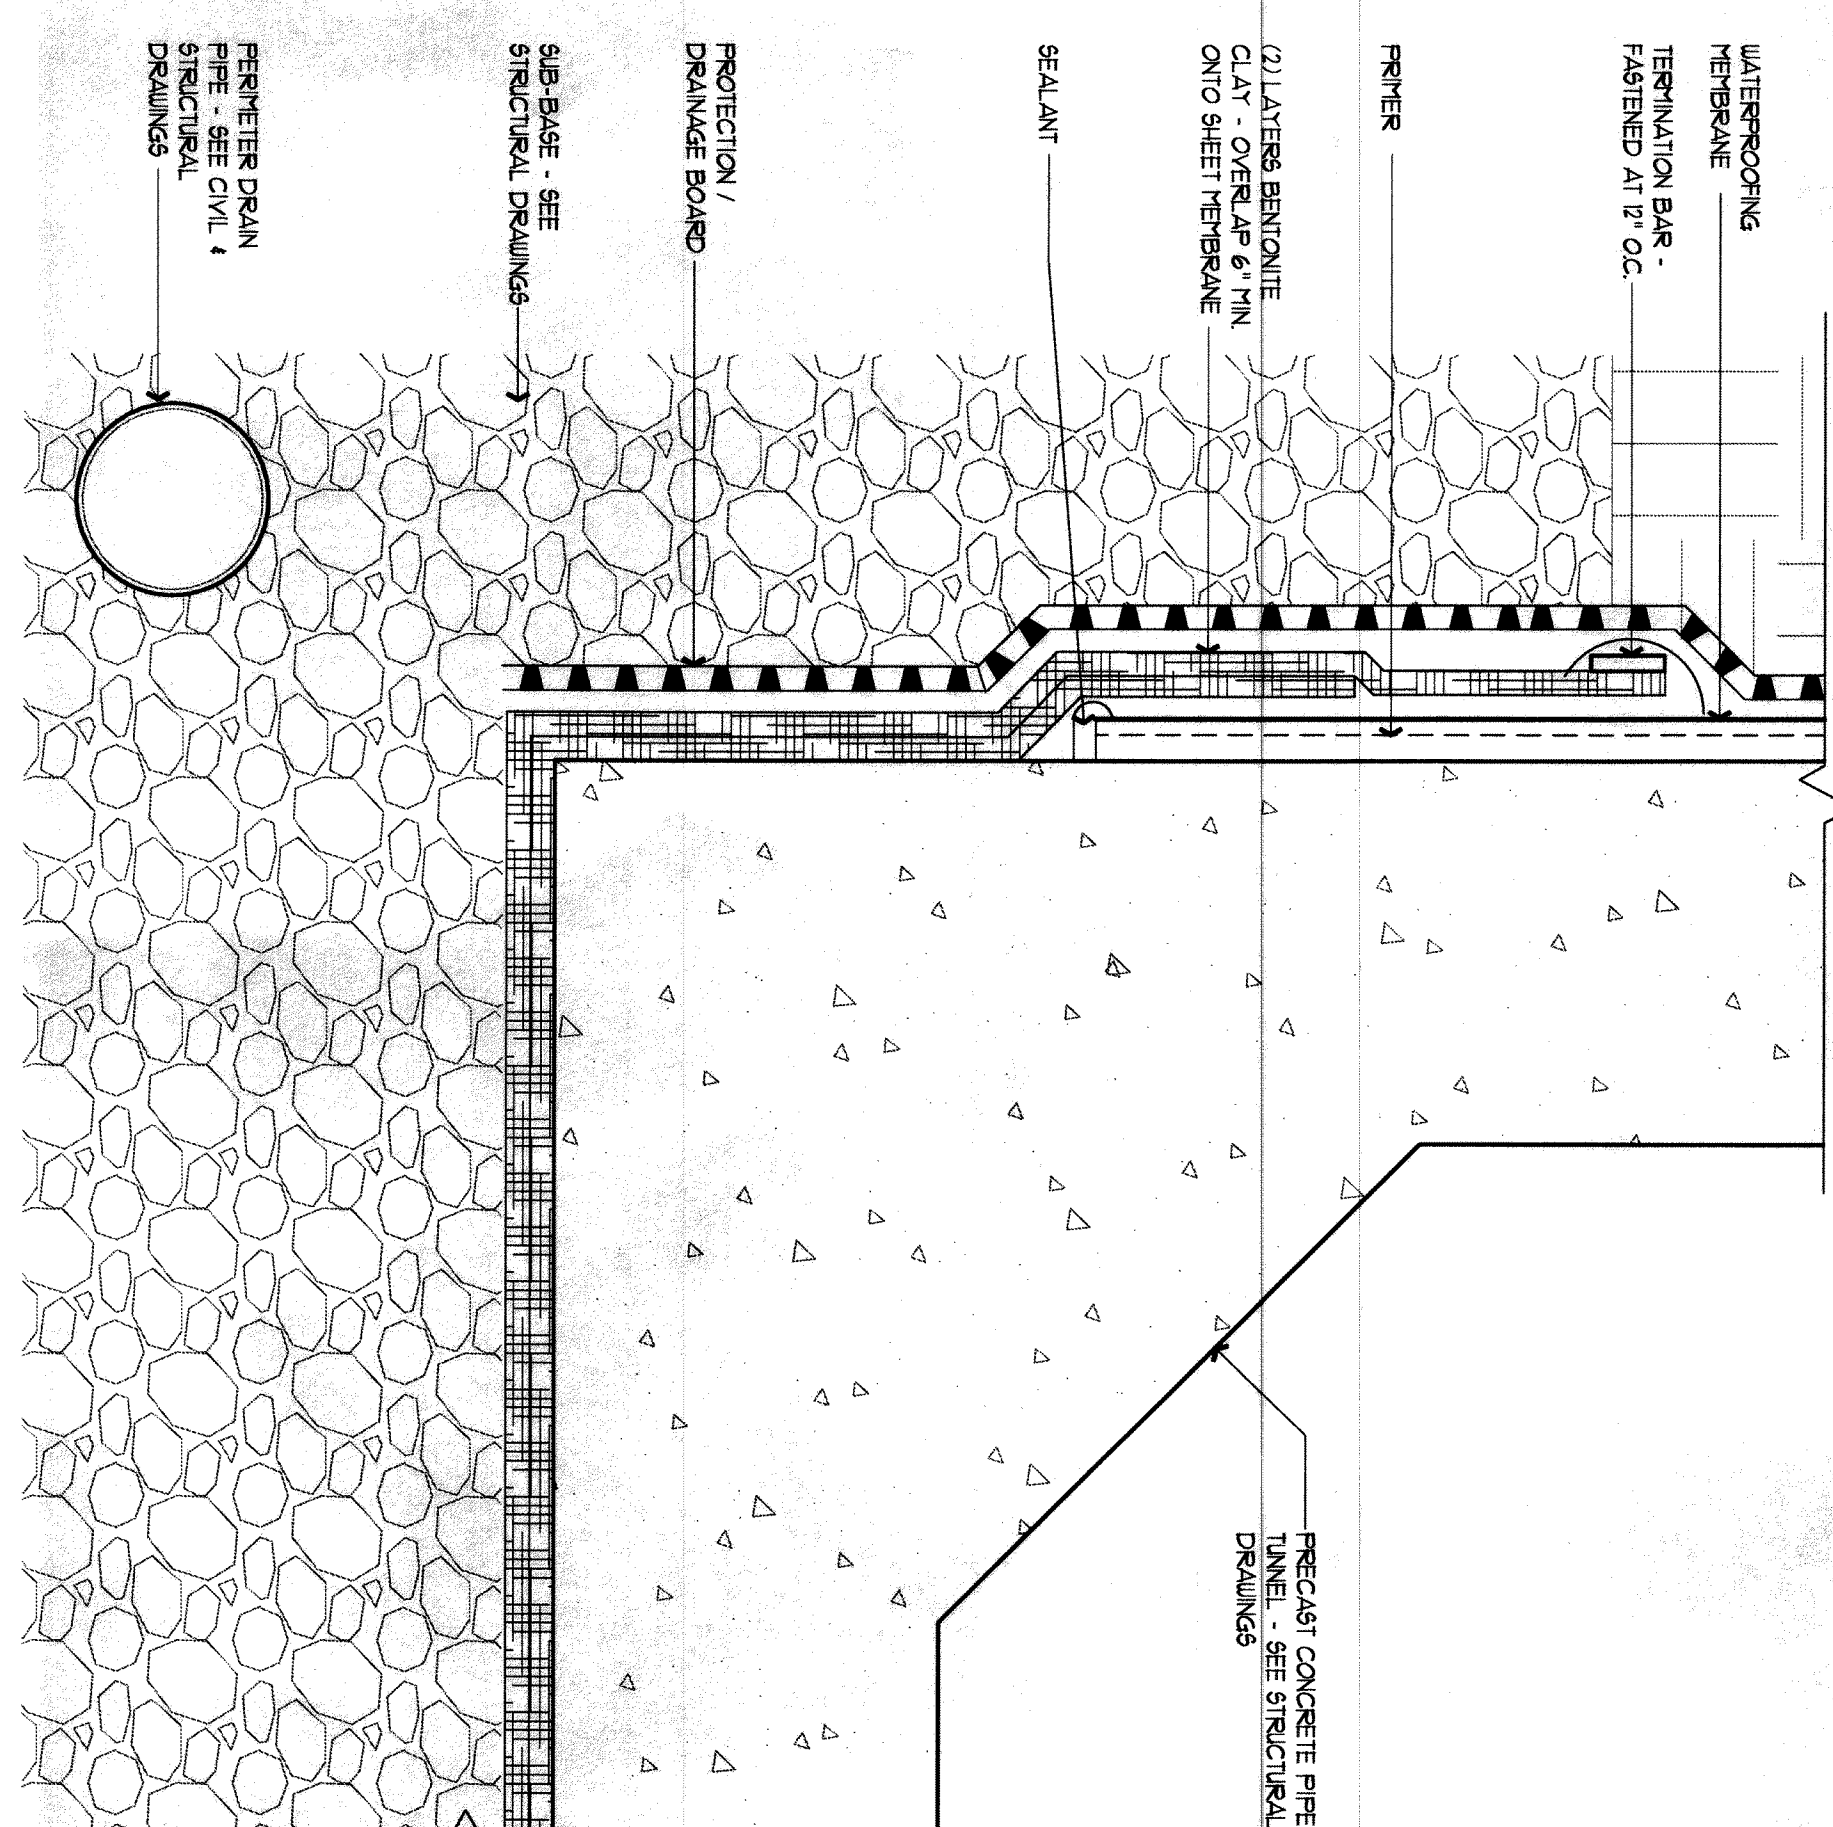


3  
A2.1  
TUNNEL DETAIL - BULLHORN CORNER  
SCALE: 3" = 1'-0"

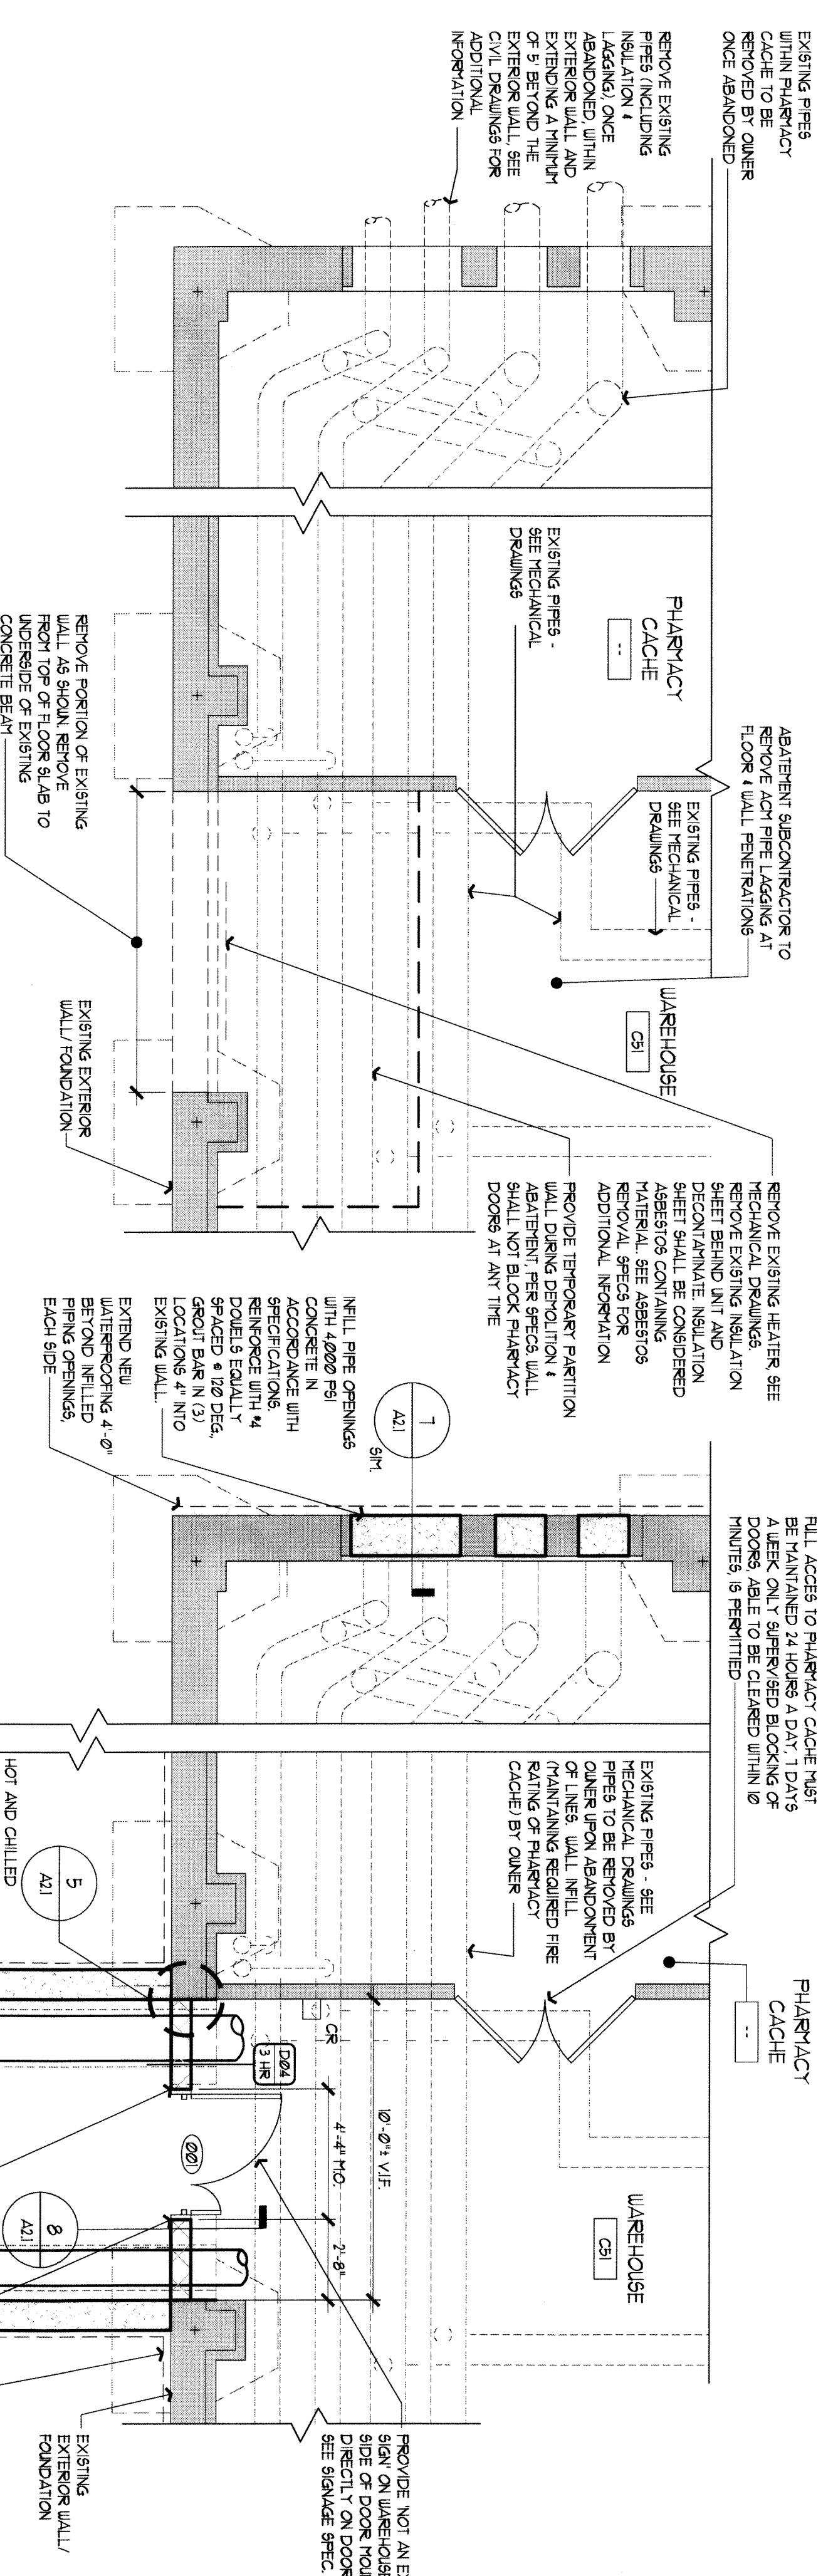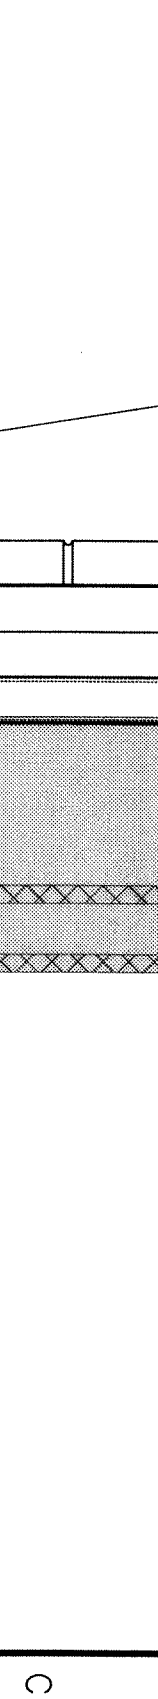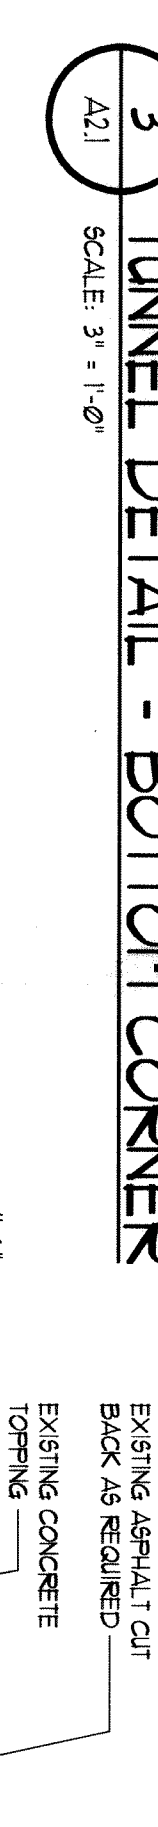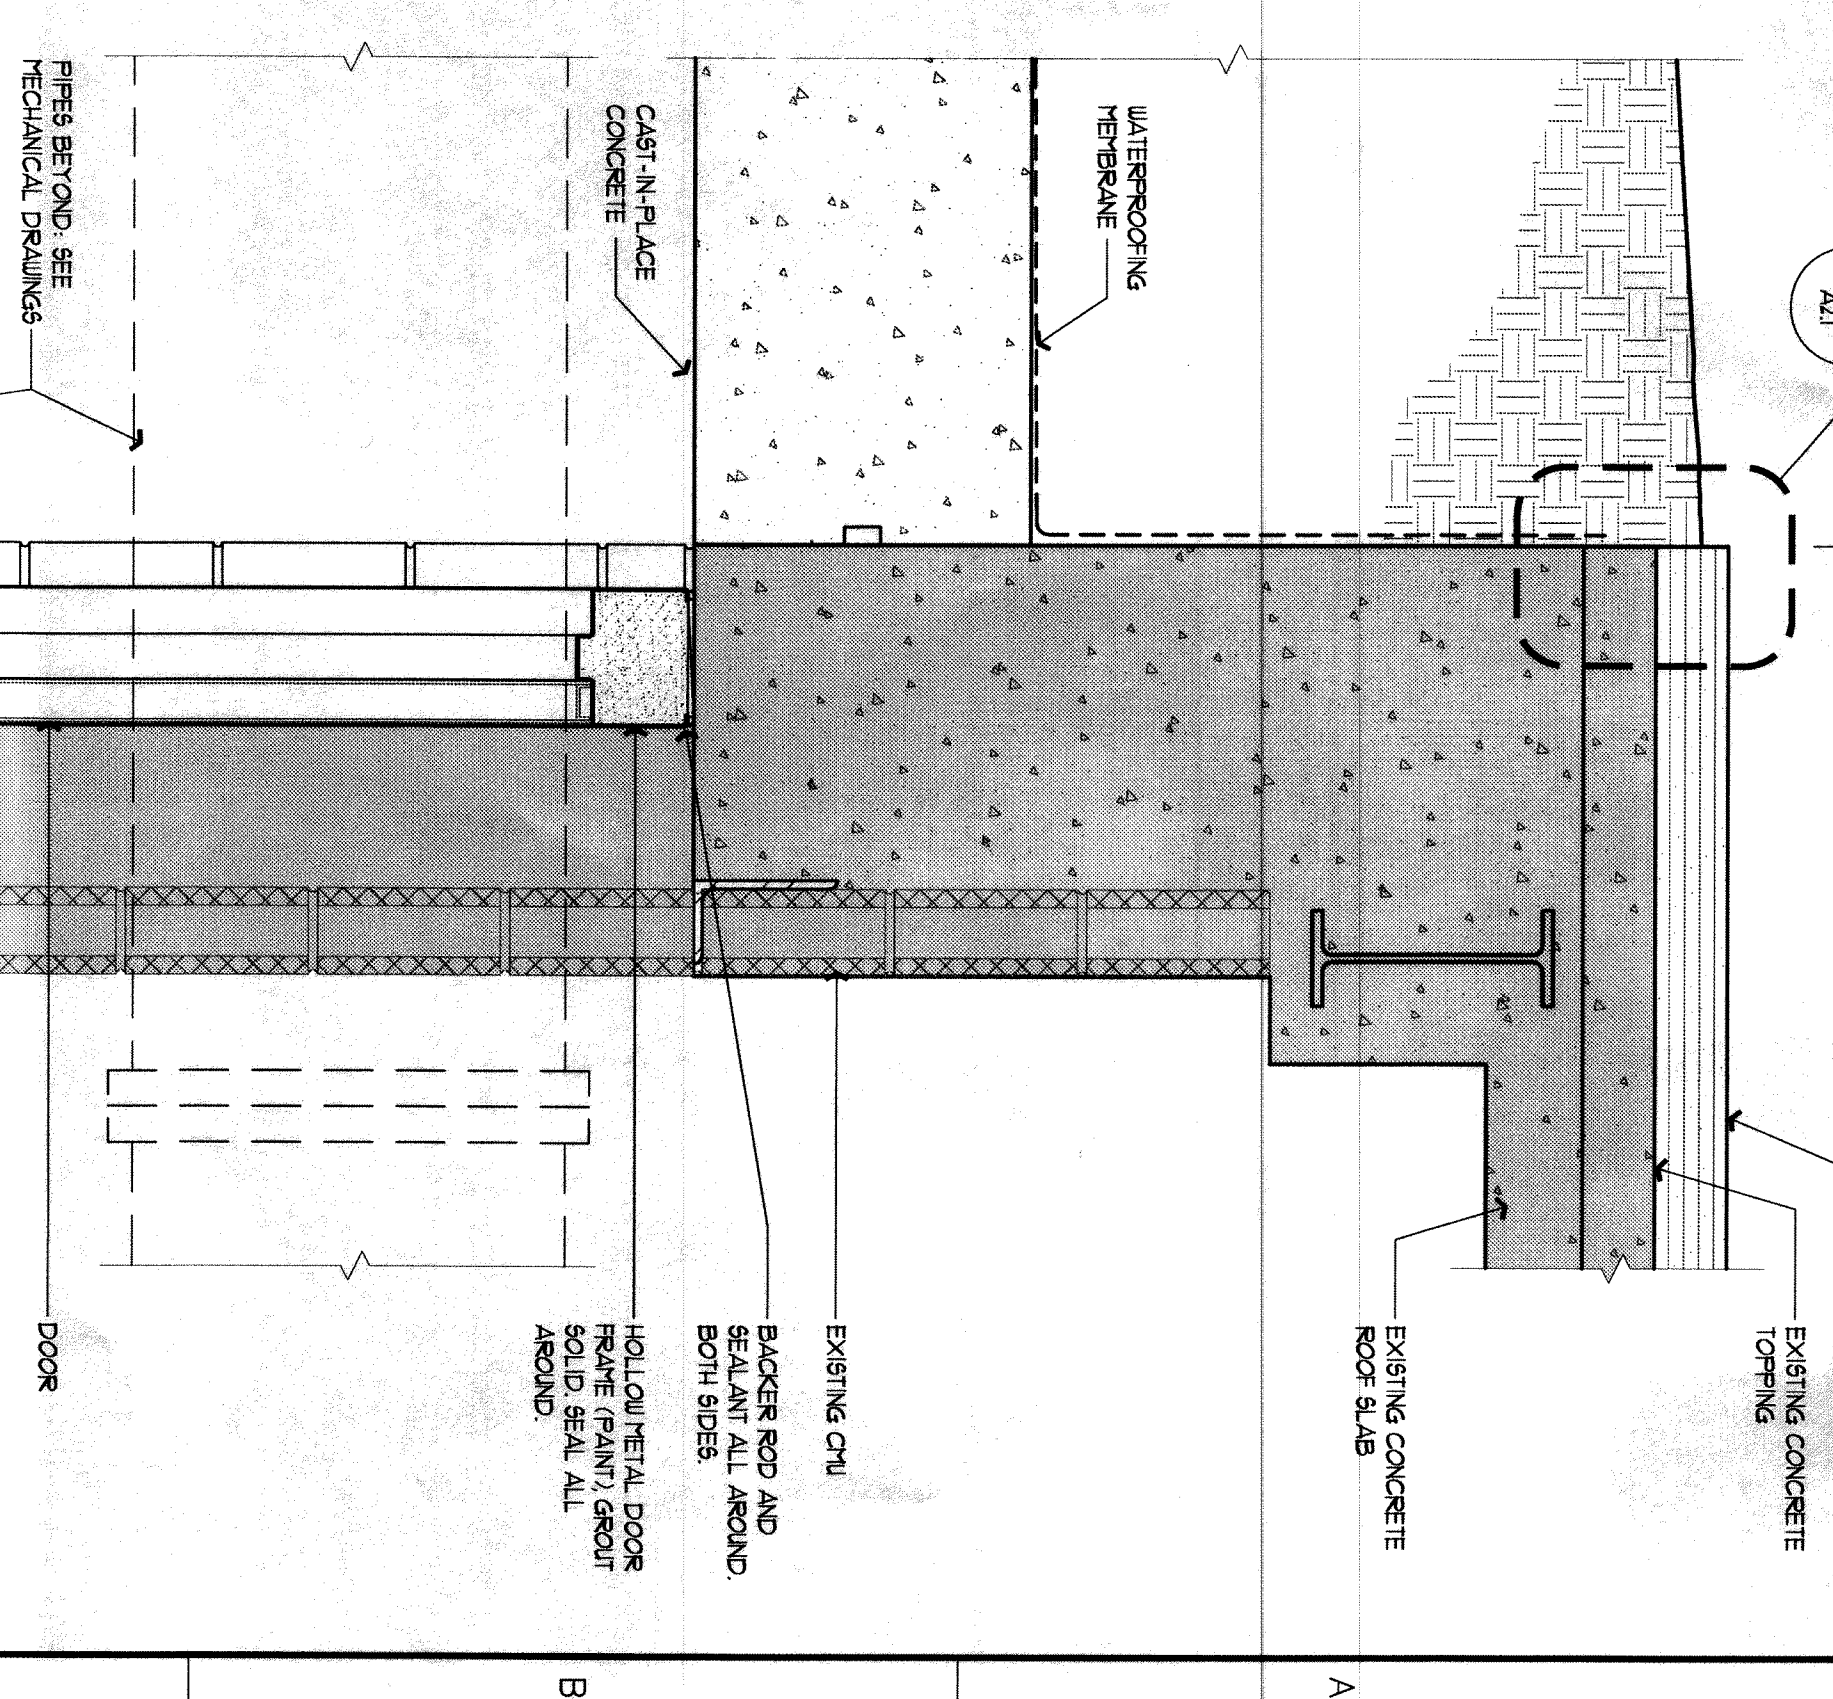


4) DEMOLITION PLAN AT WAREHOUSE

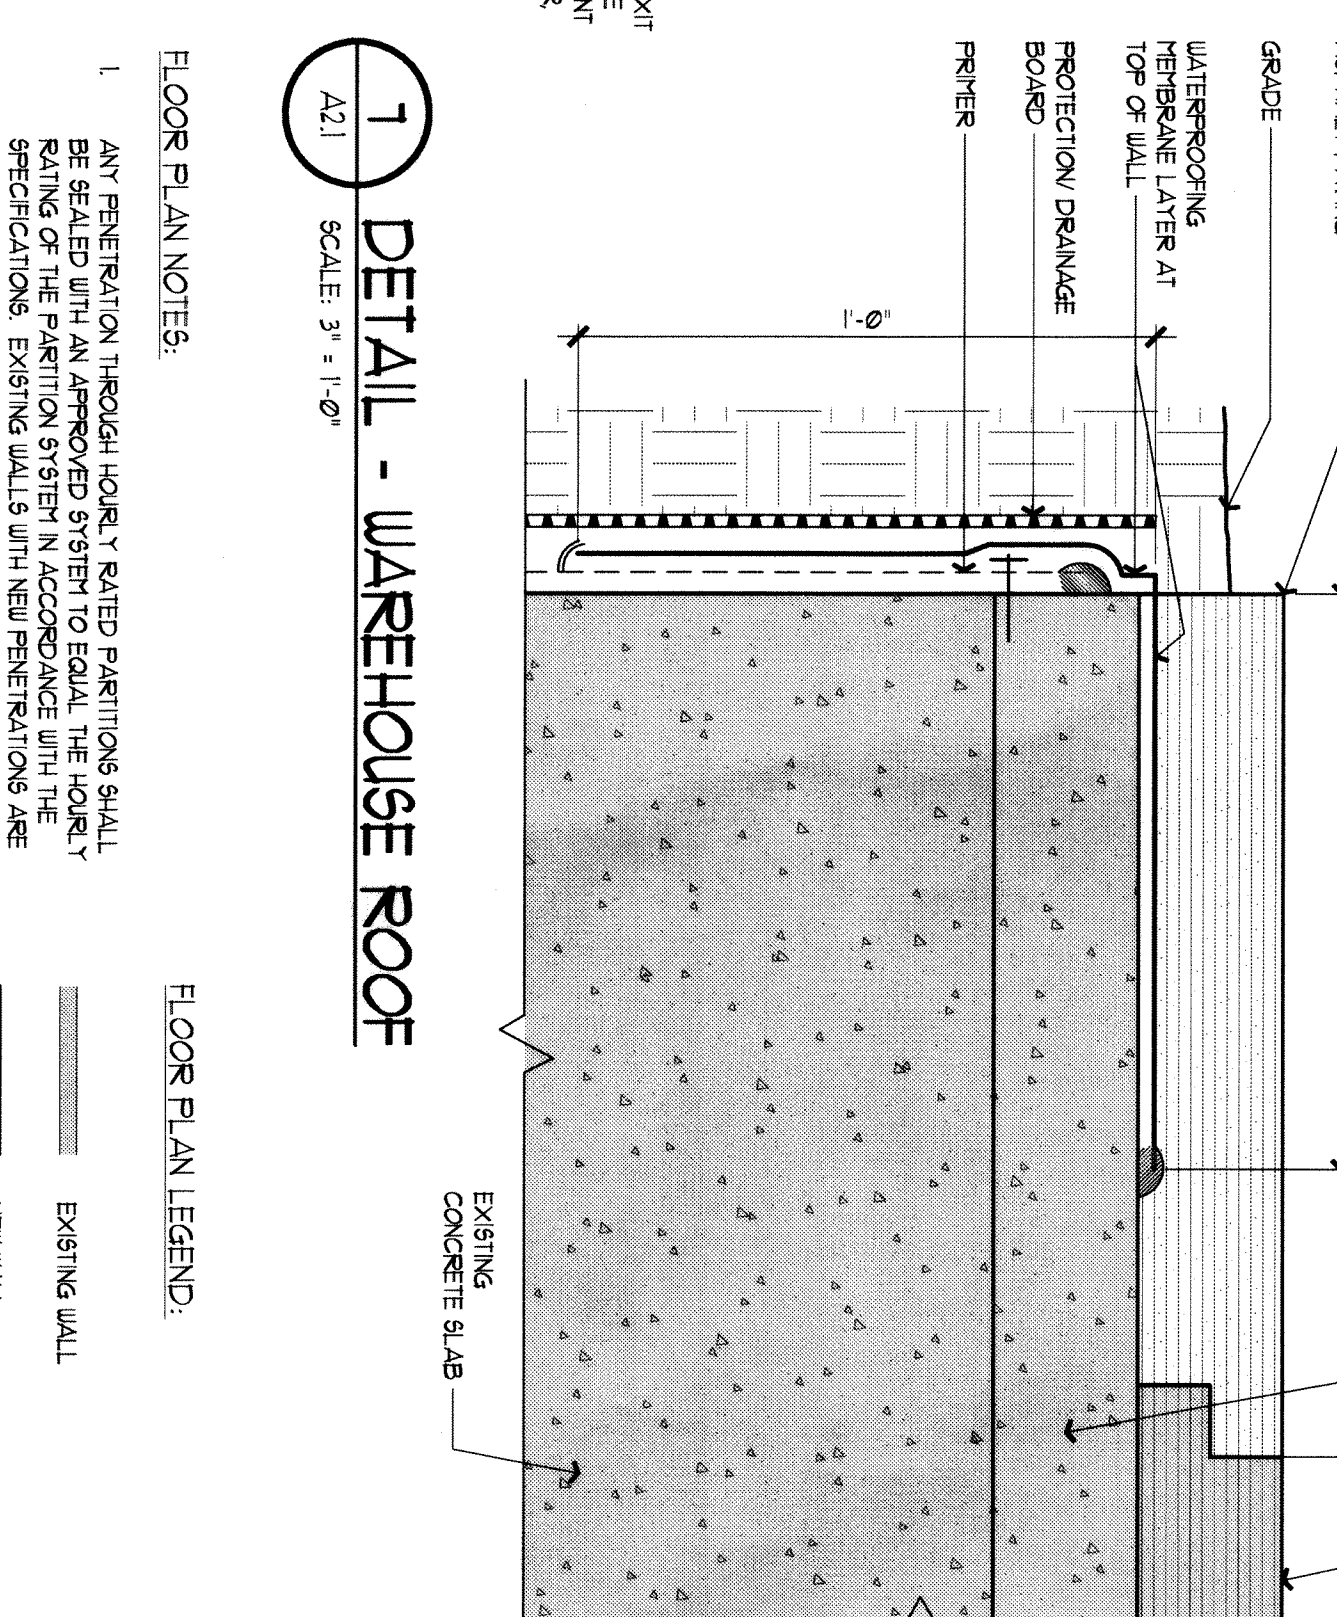


ARE IN A MANNER WHICH ELIMINATES EVIDENCE OF PATCHING AND REFINISHING.

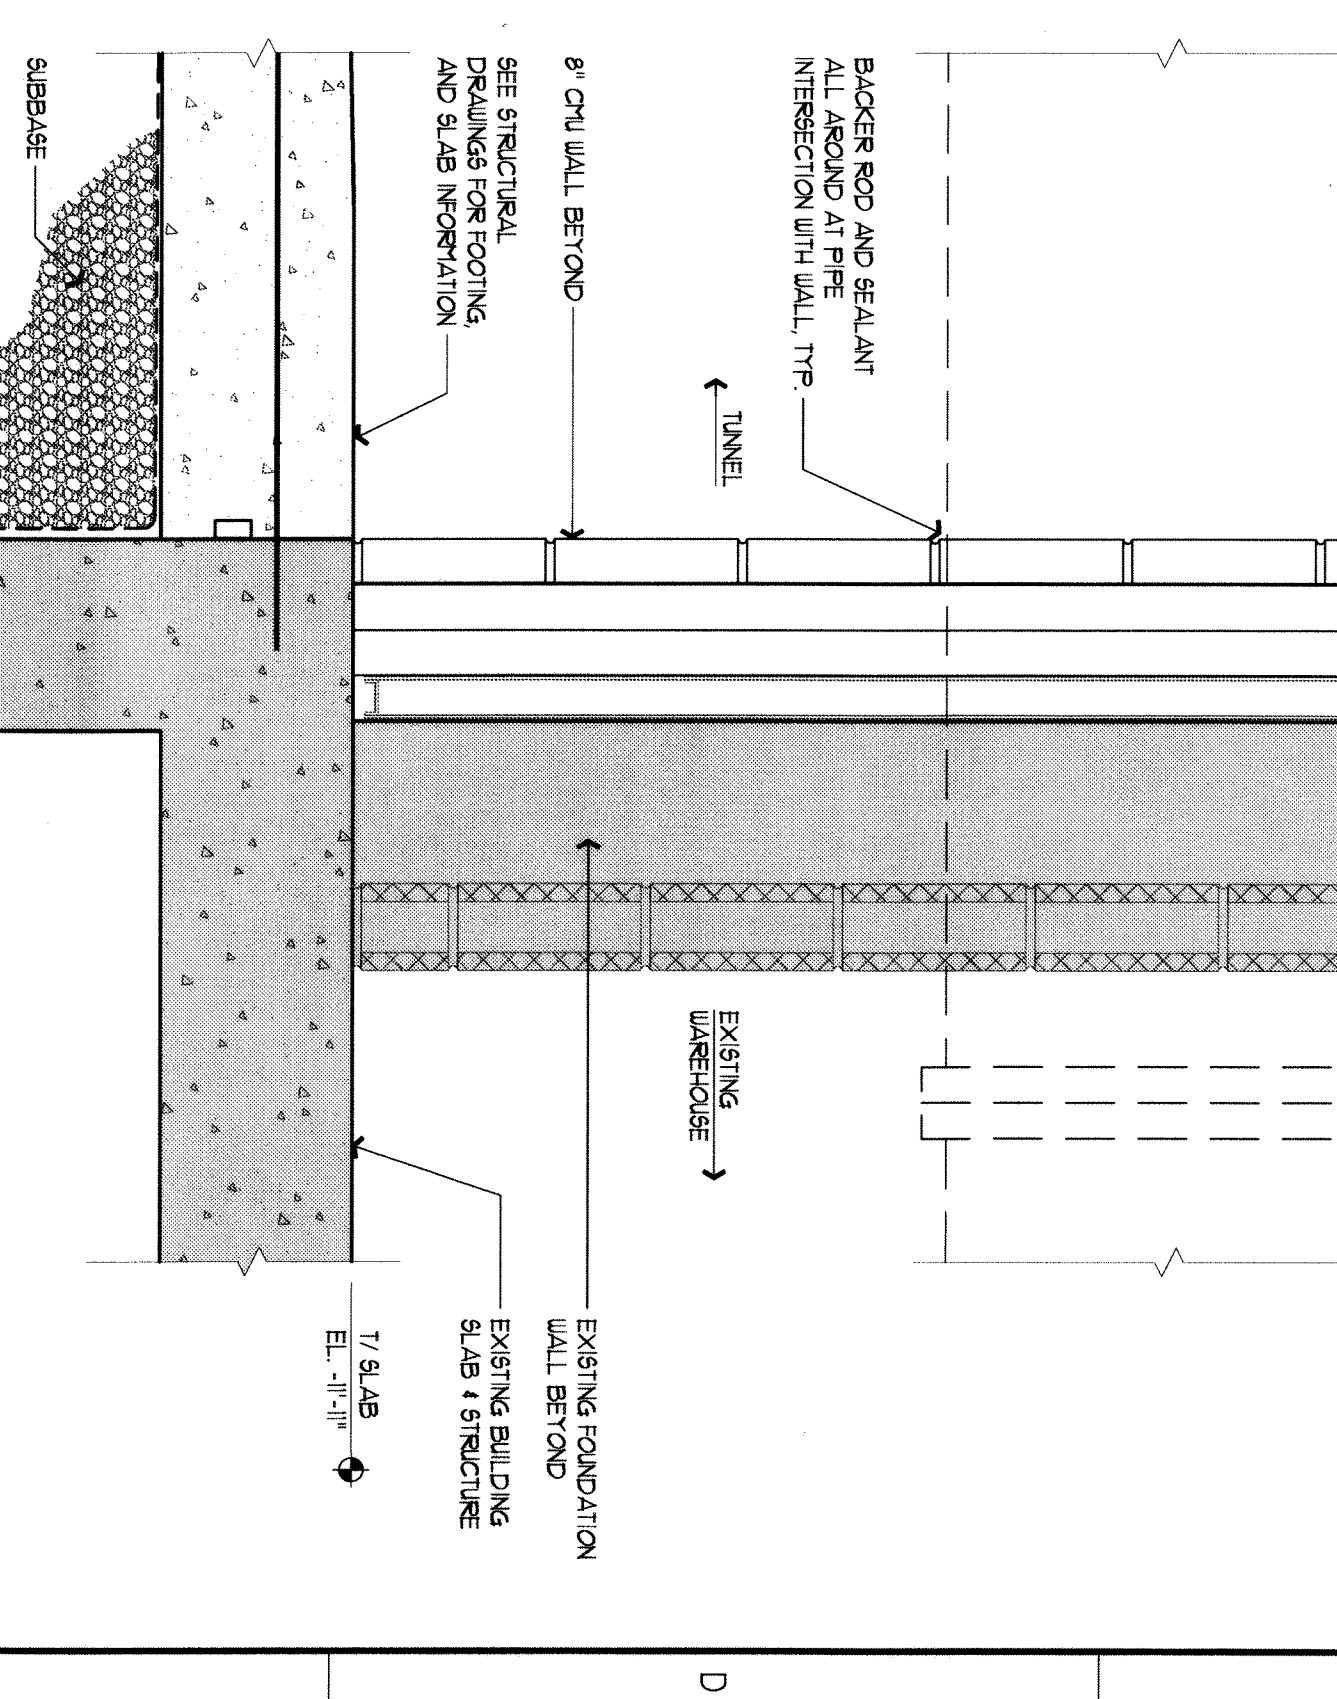


FOUNDATION WALL, FINISH  
24" AND TERMINATE WITH  
BAR AND SEAL

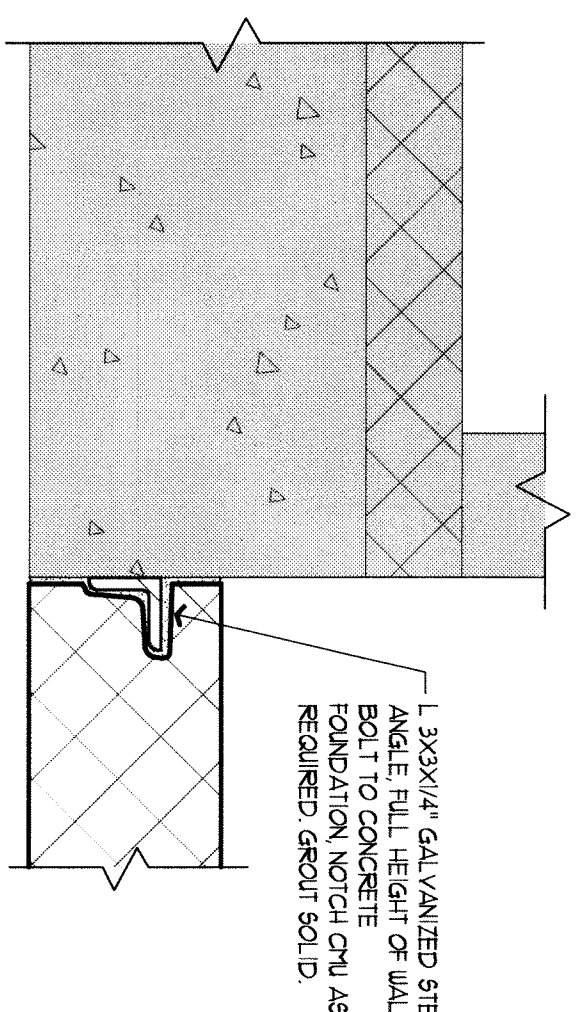


5 PLAN DETAIL AT NEW WALL

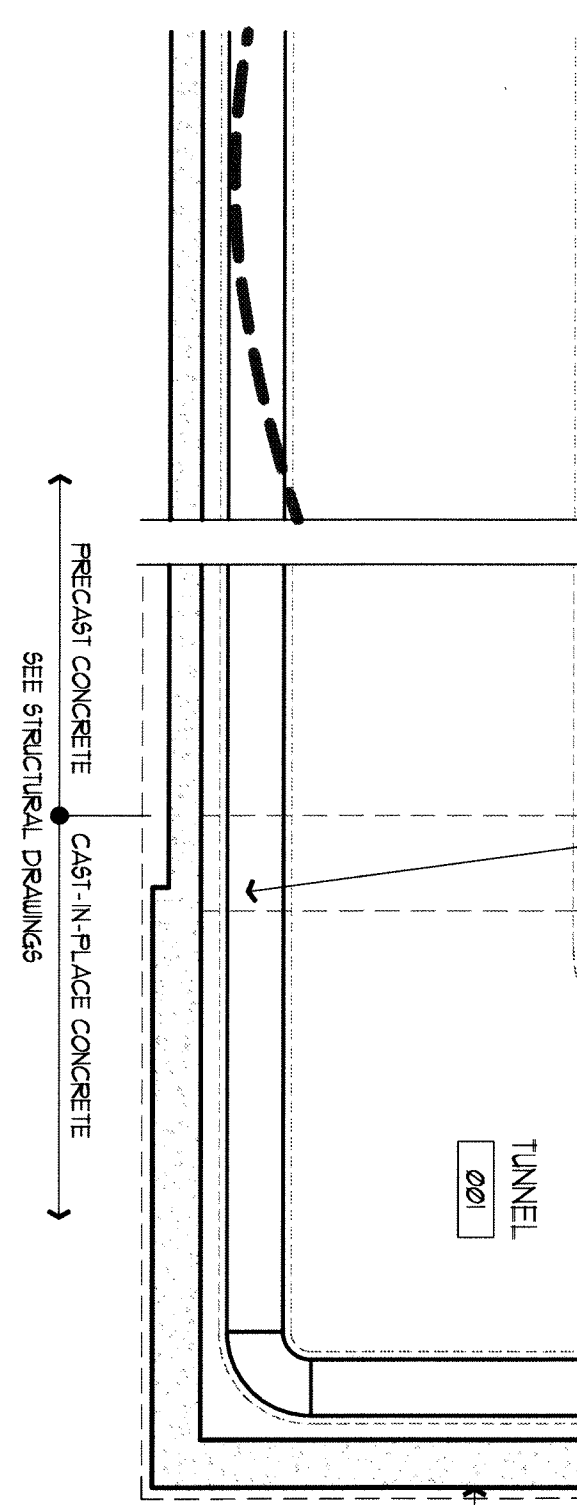


6 FLOOR PLAN AT WAREHOUSE

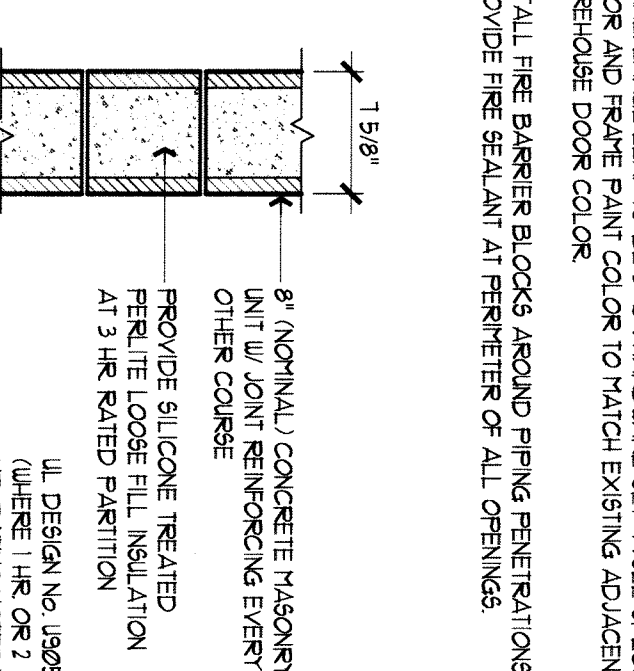


**PARTITION TYPE**

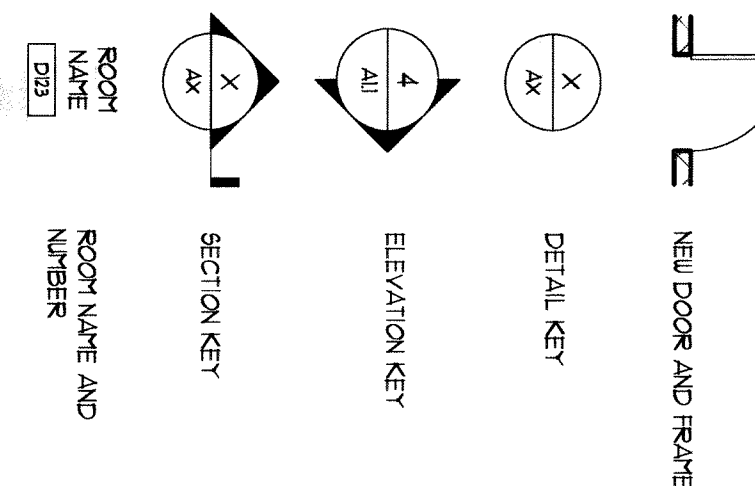

DOOR NUMMER

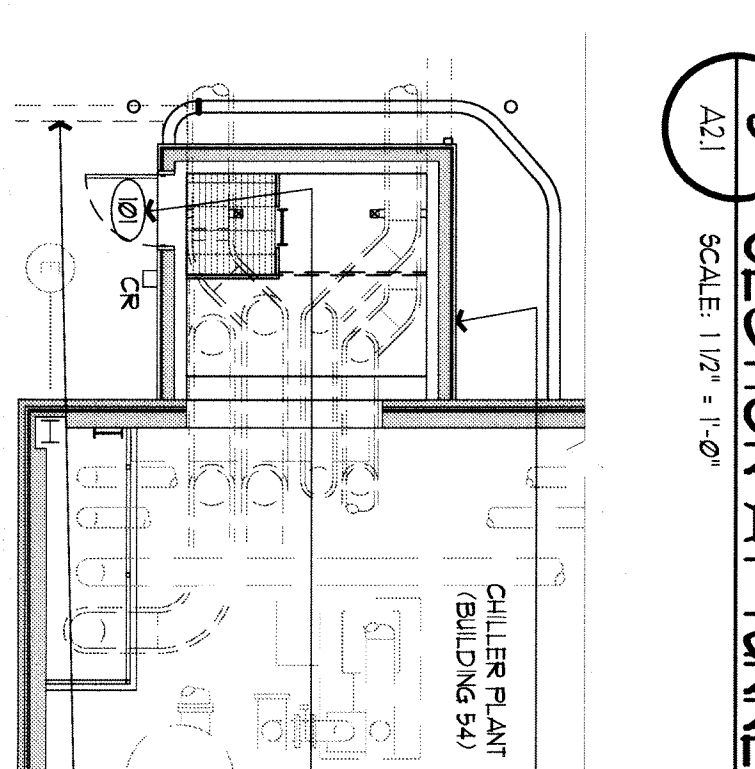

F I C C I O N A R I O

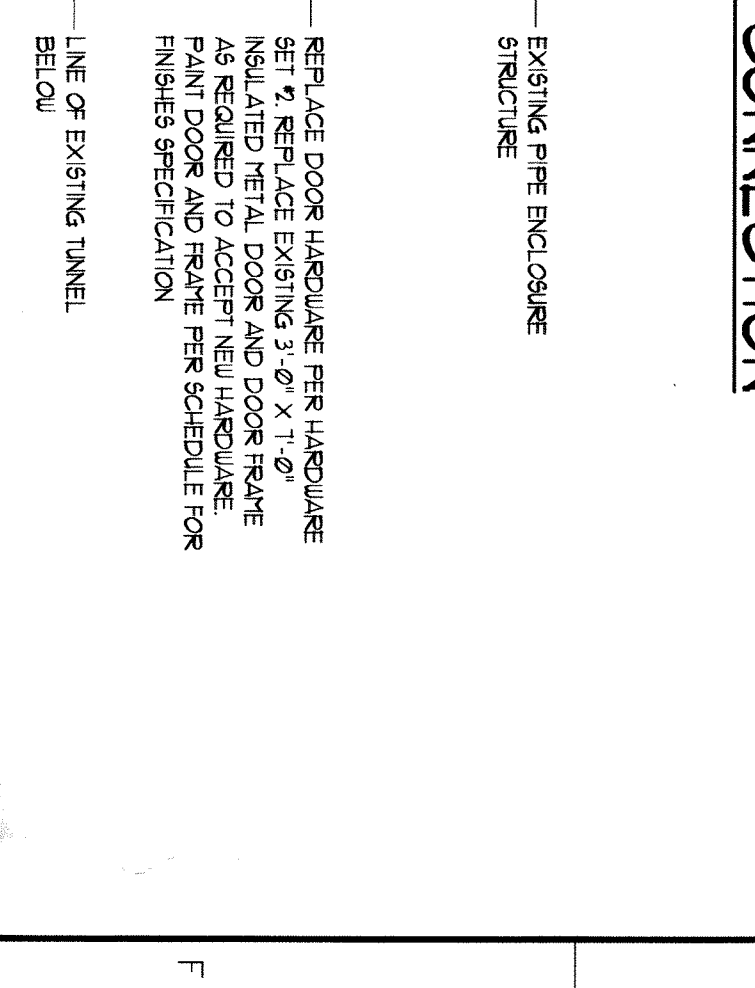

FINAL DESIGN / 100%

